

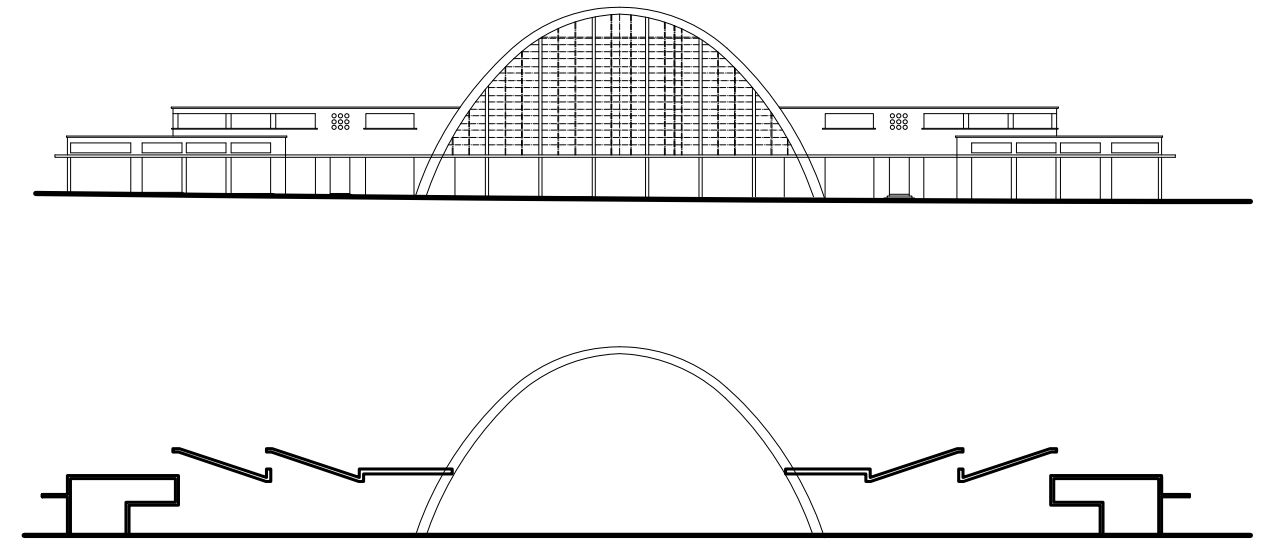


1ER PISO

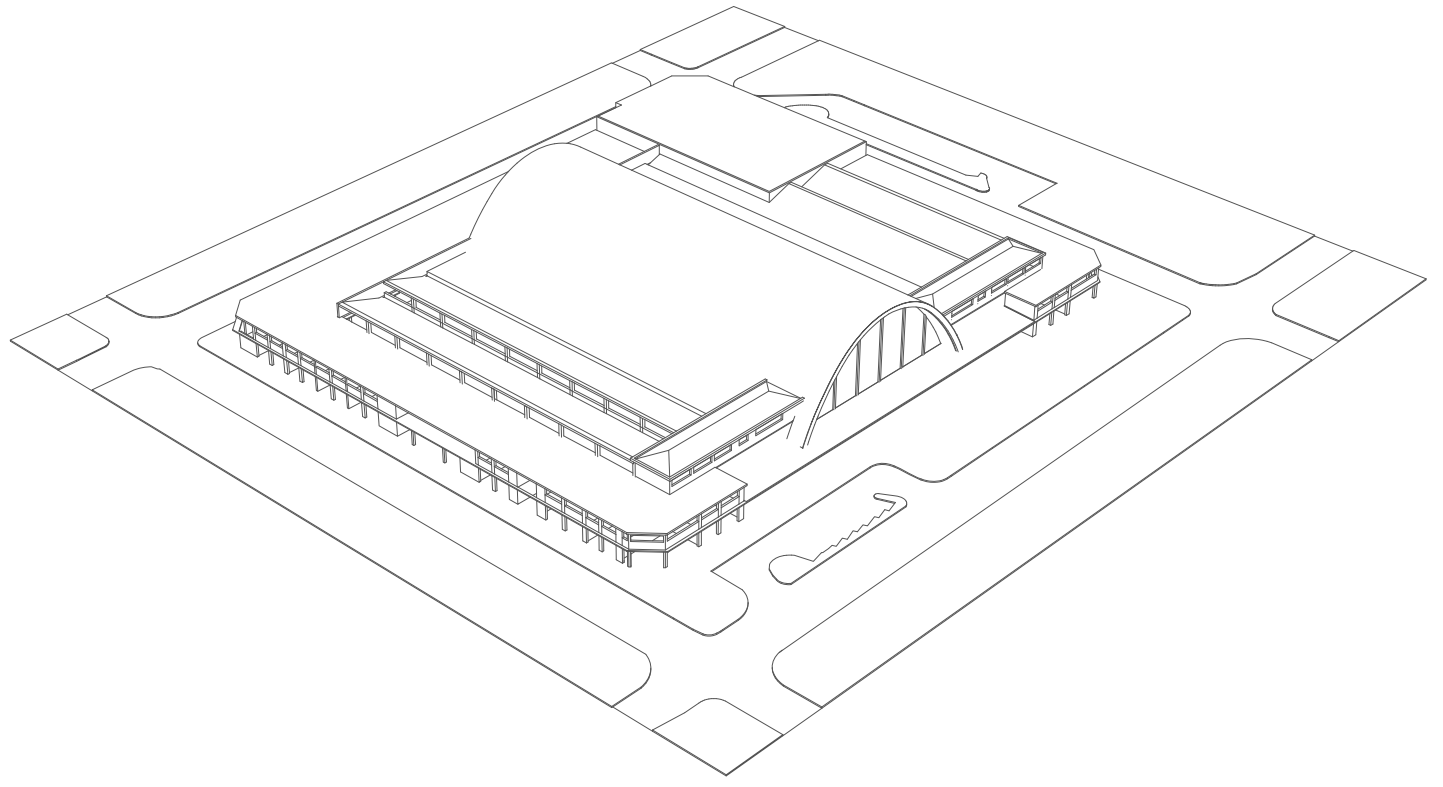

2DO PISO

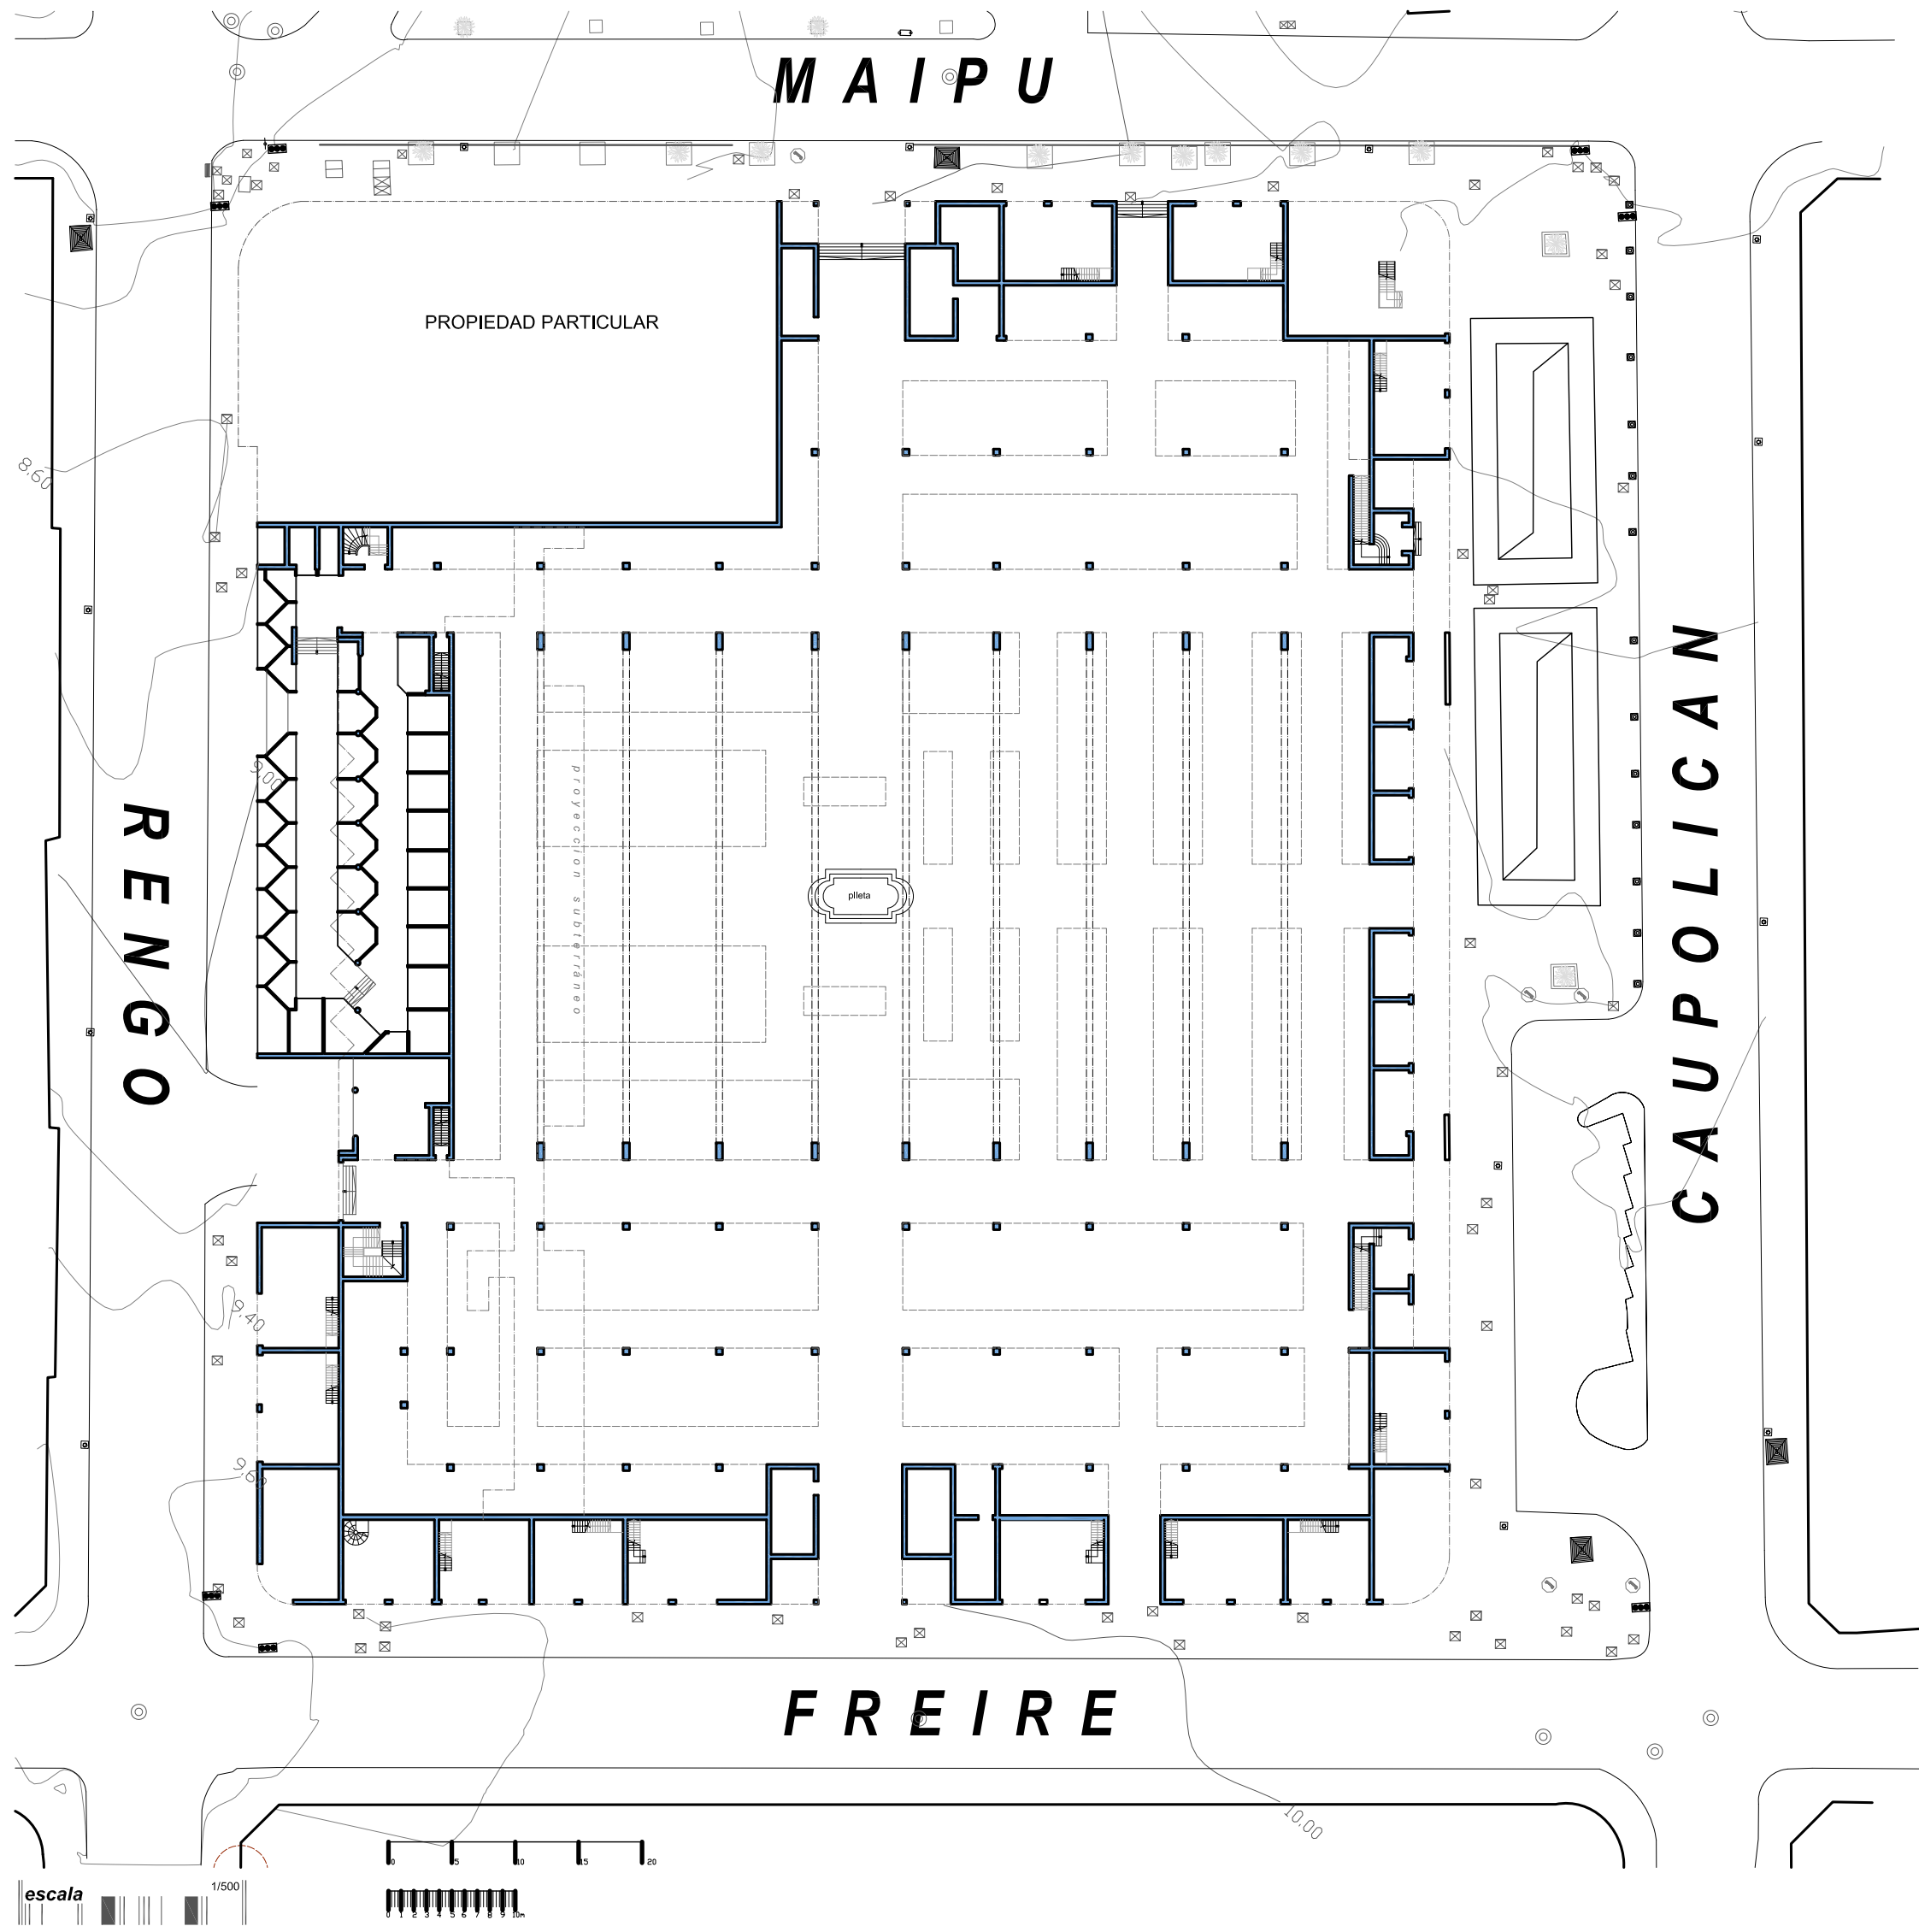